


Raceway Mounted Channel Letter LED-Illuminated, UL Listed

PRIMARY LEADS

WHITE-WHITE
BLACK-BLACK
GREEN-GREEN

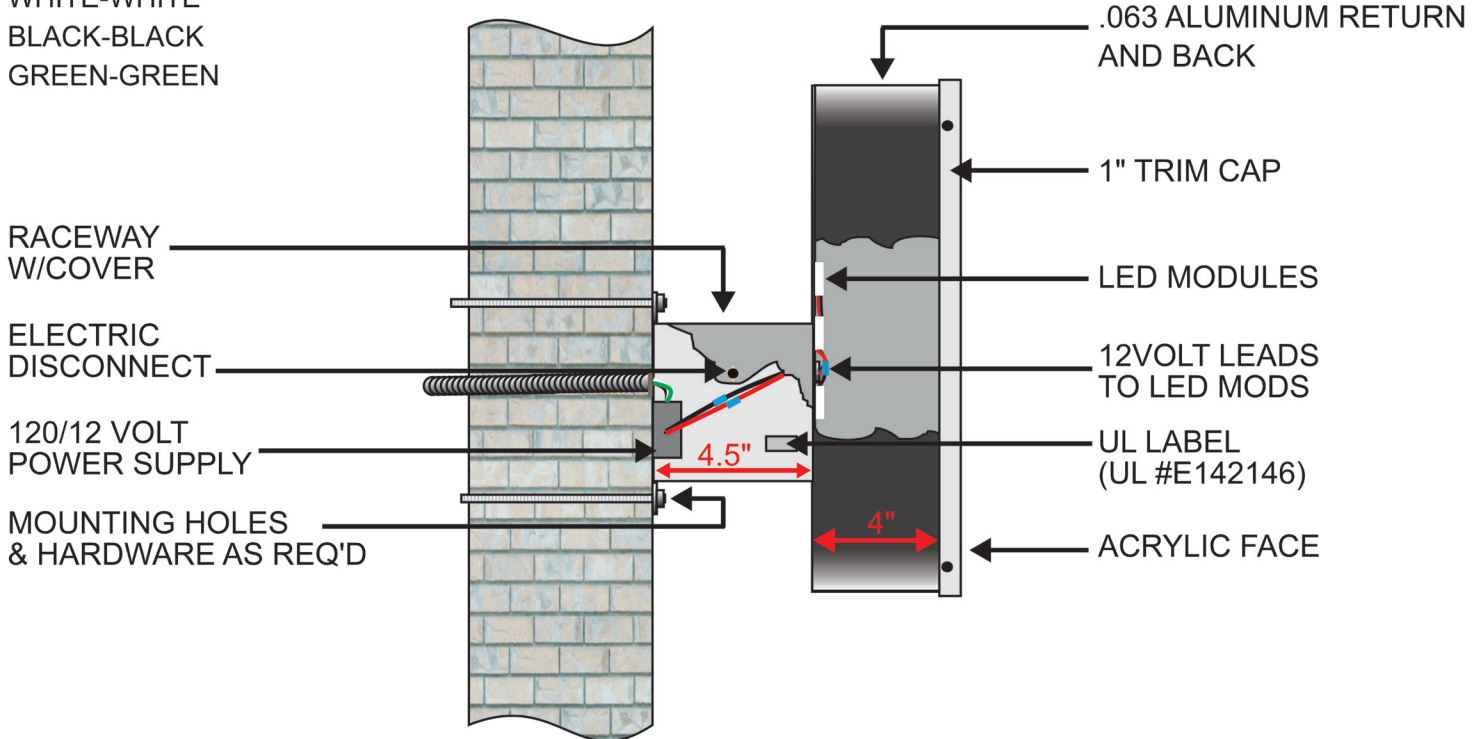

TYPICAL SECTION - CHANNEL SIGN ON RACEWAY SUITABLE FOR WET LOCATIONS

THIS SIGN IS INTENDED TO BE INSTALLED IN ACCORDANCE WITH THE REQUIREMENTS OF ARTICLE 600 OF THE NATIONAL ELECTRICAL CODE AND/OR OTHER APPLICABLE LOCAL CODES.

THIS INCLUDES PROPER GROUNDING AND BONDING OF THE SIGN.