


Preformed Channel Letter Front & Back Lit on a Raceway w/ Backer Panel

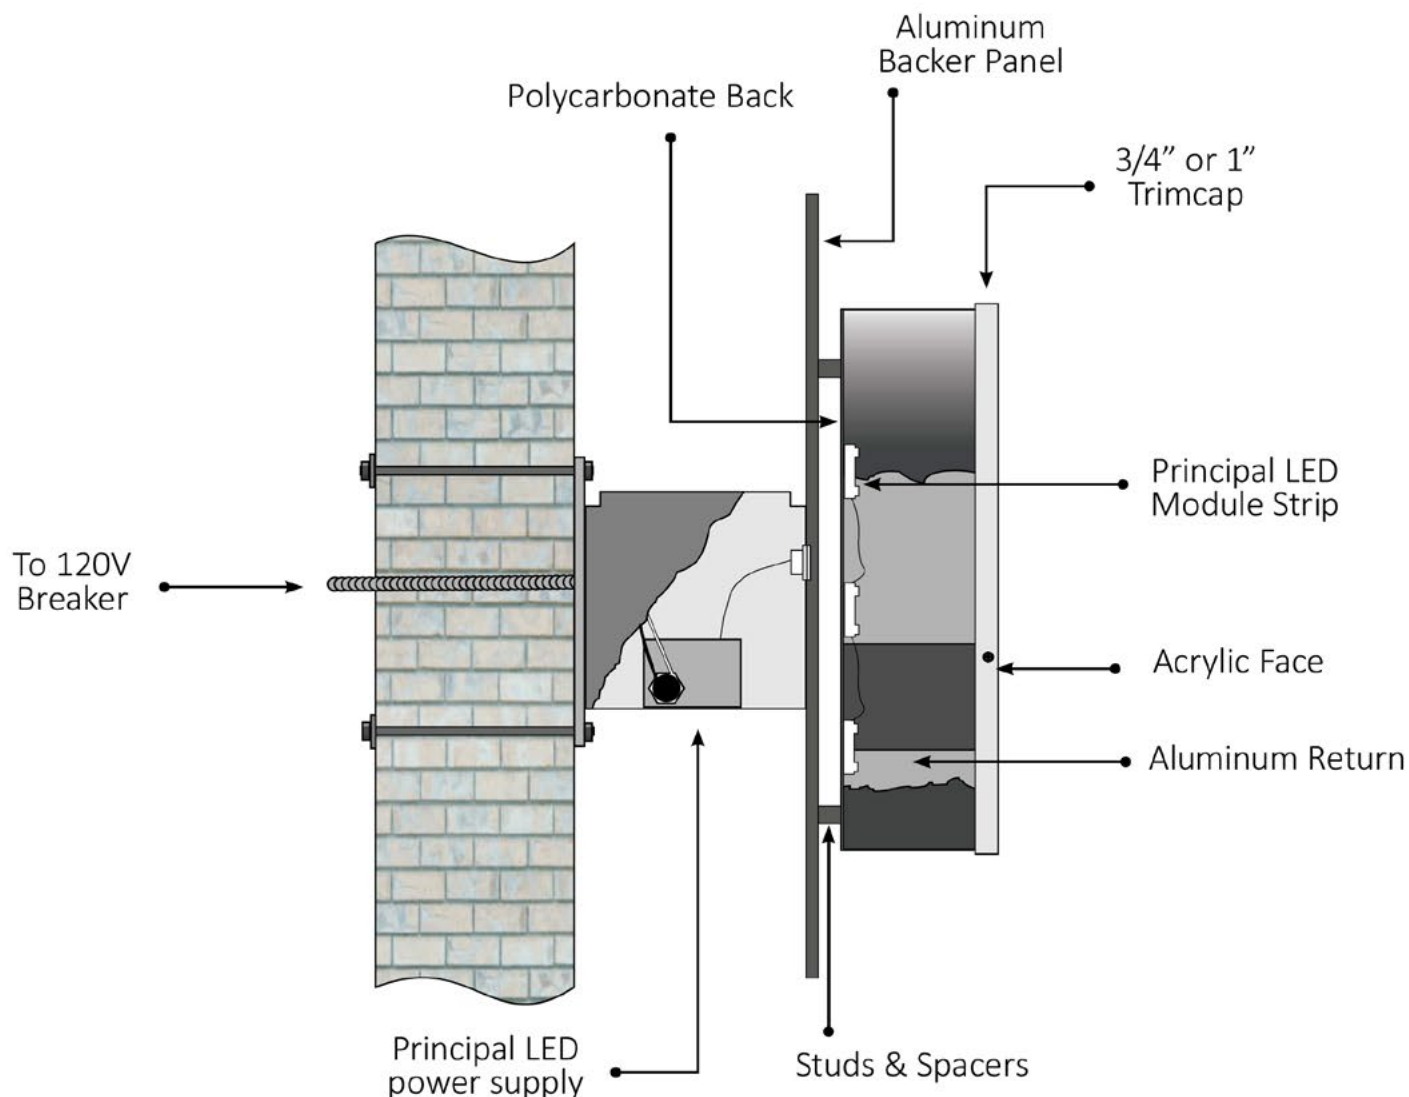

Faces: 3/16" acrylic face

Trimcap: 3/4" or 1" trim cap

Returns: .040 aluminum return (standard 3" depth)

Backs: polycarbonate clear .125/white .150 - aluminum partition (various thicknesses)

Backer: aluminum (various thicknesses)

Raceway Construction: 7"H x 4.5"D



28625 Harvest View Rd. • Stoutland, MO 65567

Phone: (800) 544-6381 | Fax: (417) 286-3350

signfab@signfab.com

Visit our website! www.signfab.com